



Grass Areas Paved Areas

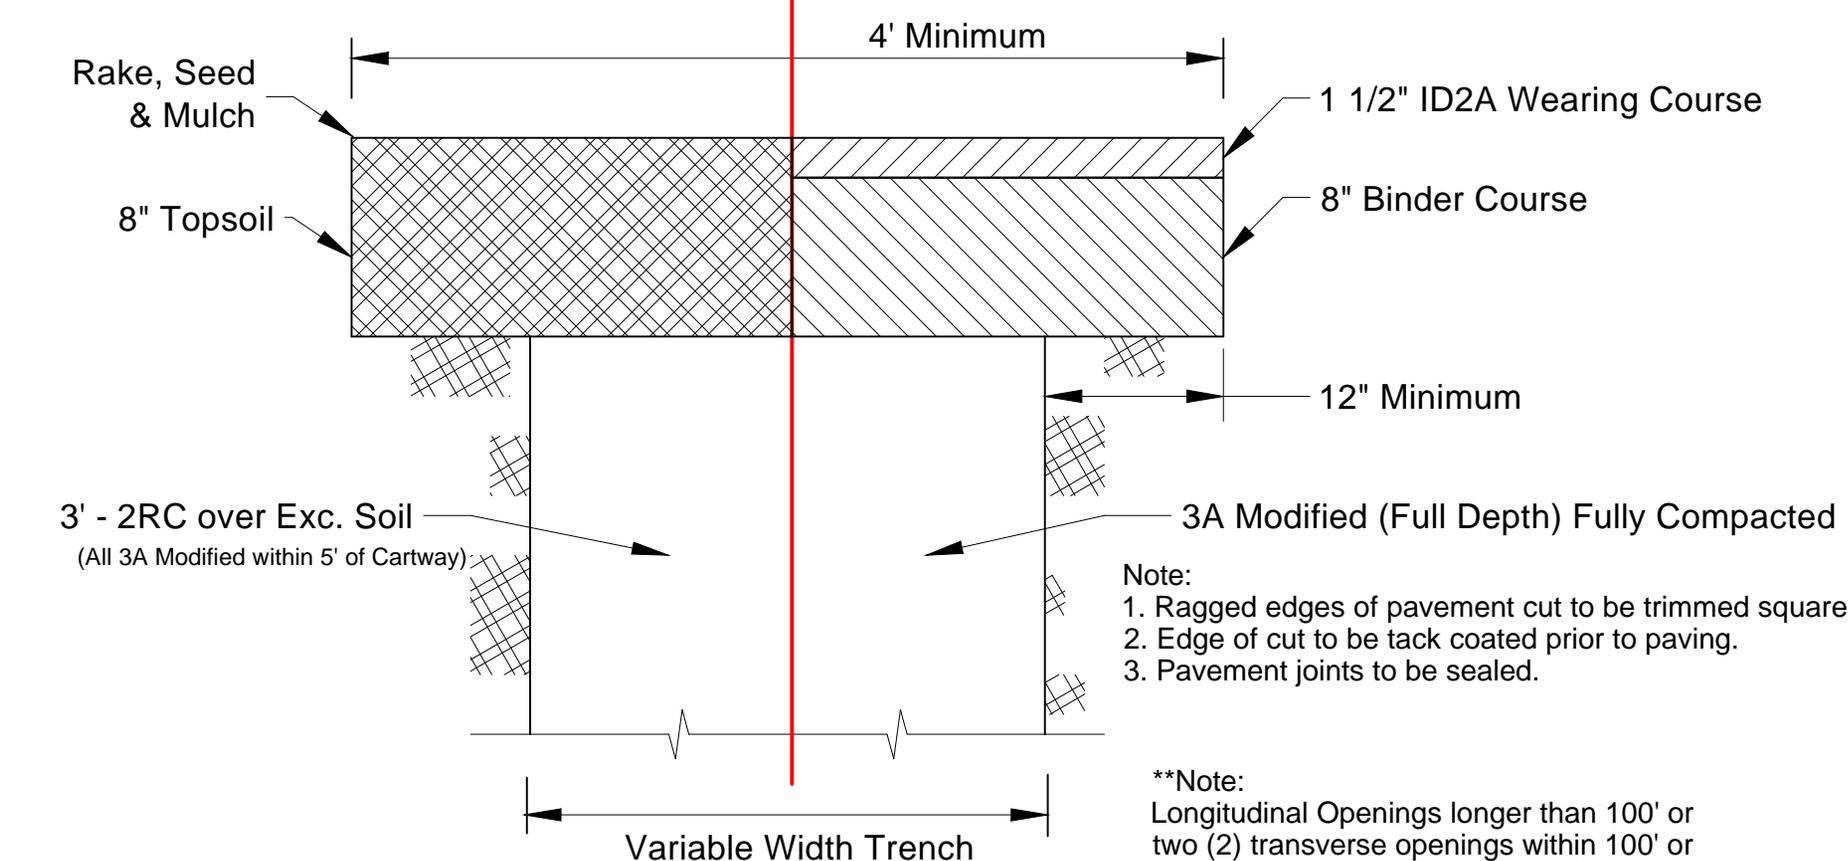

- Note:**
1. Ragged edges of pavement cut to be trimmed square.
 2. Edge of cut to be tack coated prior to paving.
 3. Pavement joints to be sealed.

****Note:**
 Longitudinal Openings longer than 100' or two (2) transverse openings within 100' or four (4) emergency openings within 100' the Entire lane that was opened must be milled and overlaid

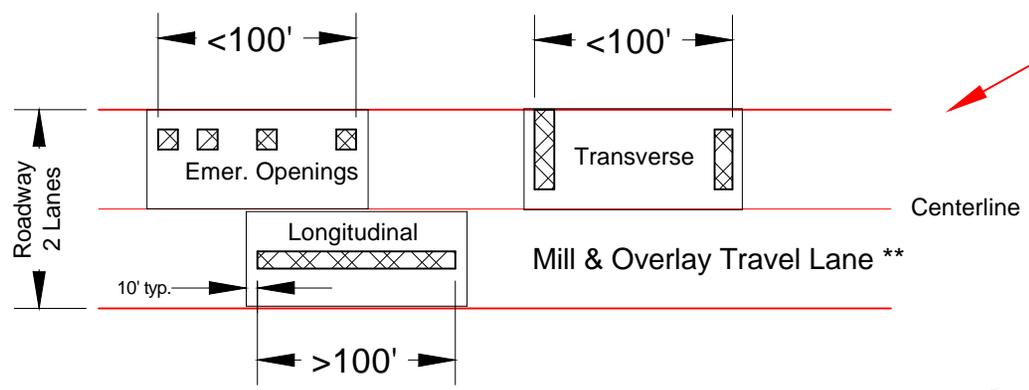

Middletown Township

Trench Restoration Detail

P. O. Box 157, Lima, PA 19037 610-565-2700

Date: 11-15-02	Scale: None	By: AWR
----------------	-------------	---------